

**PHASE 1 DEMOLITION NOTES:**

1. REMOVE THE CROSSING NORTH OF TRACK 1.
2. SAW-CUT THE PAVEMENT BETWEEN THE CAPITAL BLVD. ENTRANCE AND THE SOUTHERN CROSSING.
3. SEE TRACKWORK PLANS FOR TRACK REMOVAL.
4. SEE DRAINAGE PLANS FOR PIPE AND DRAINAGE STRUCTURE REMOVAL.

t:\rail\projects\0900054\_002\_cy\plans\054demo\_sitephb.sht

3:12:35 PM

12/27/2006


NO.	BY	DATE	REVISION

PREPARED BY:  
**Carter Burgess**  
 C & B ARCHITECTS / ENGINEERS, P.C.  
 5811 GLENWOOD AVENUE, SUITE 300  
 RALEIGH, NORTH CAROLINA 27612  
 PH: 919-753-5588

THIS DOCUMENT ORIGINALLY  
 ISSUED AND SEALED BY  
 STEVEN K. DOERRER, 16572,  
 ON AUGUST 10, 2006.  
 THIS MEDIA SHALL NOT  
 BE CONSIDERED A  
 CERTIFIED DOCUMENT.

NORTH CAROLINA DEPARTMENT OF TRANSPORTATION  
**RAIL DIVISION**  
 OPERATIONS BRANCH

PROJECT: CAPITAL YARD MAINTENANCE FACILITY		TITLE: SITE DEMOLITION PLAN - PHASE 1	
LOCATION: 860 CAPITAL BOULEVARD, RALEIGH, NC			
DGN BY: SKD	RAILROAD: CSXT	MILE POST: S-156.1	
DWN BY: CWV	VAL SEC: V1-NC, L-7, 5-16		
CHK BY: SKD	DATE: 07-21-06	SCALE: 1" = 50'	SHEET X1 OF X2

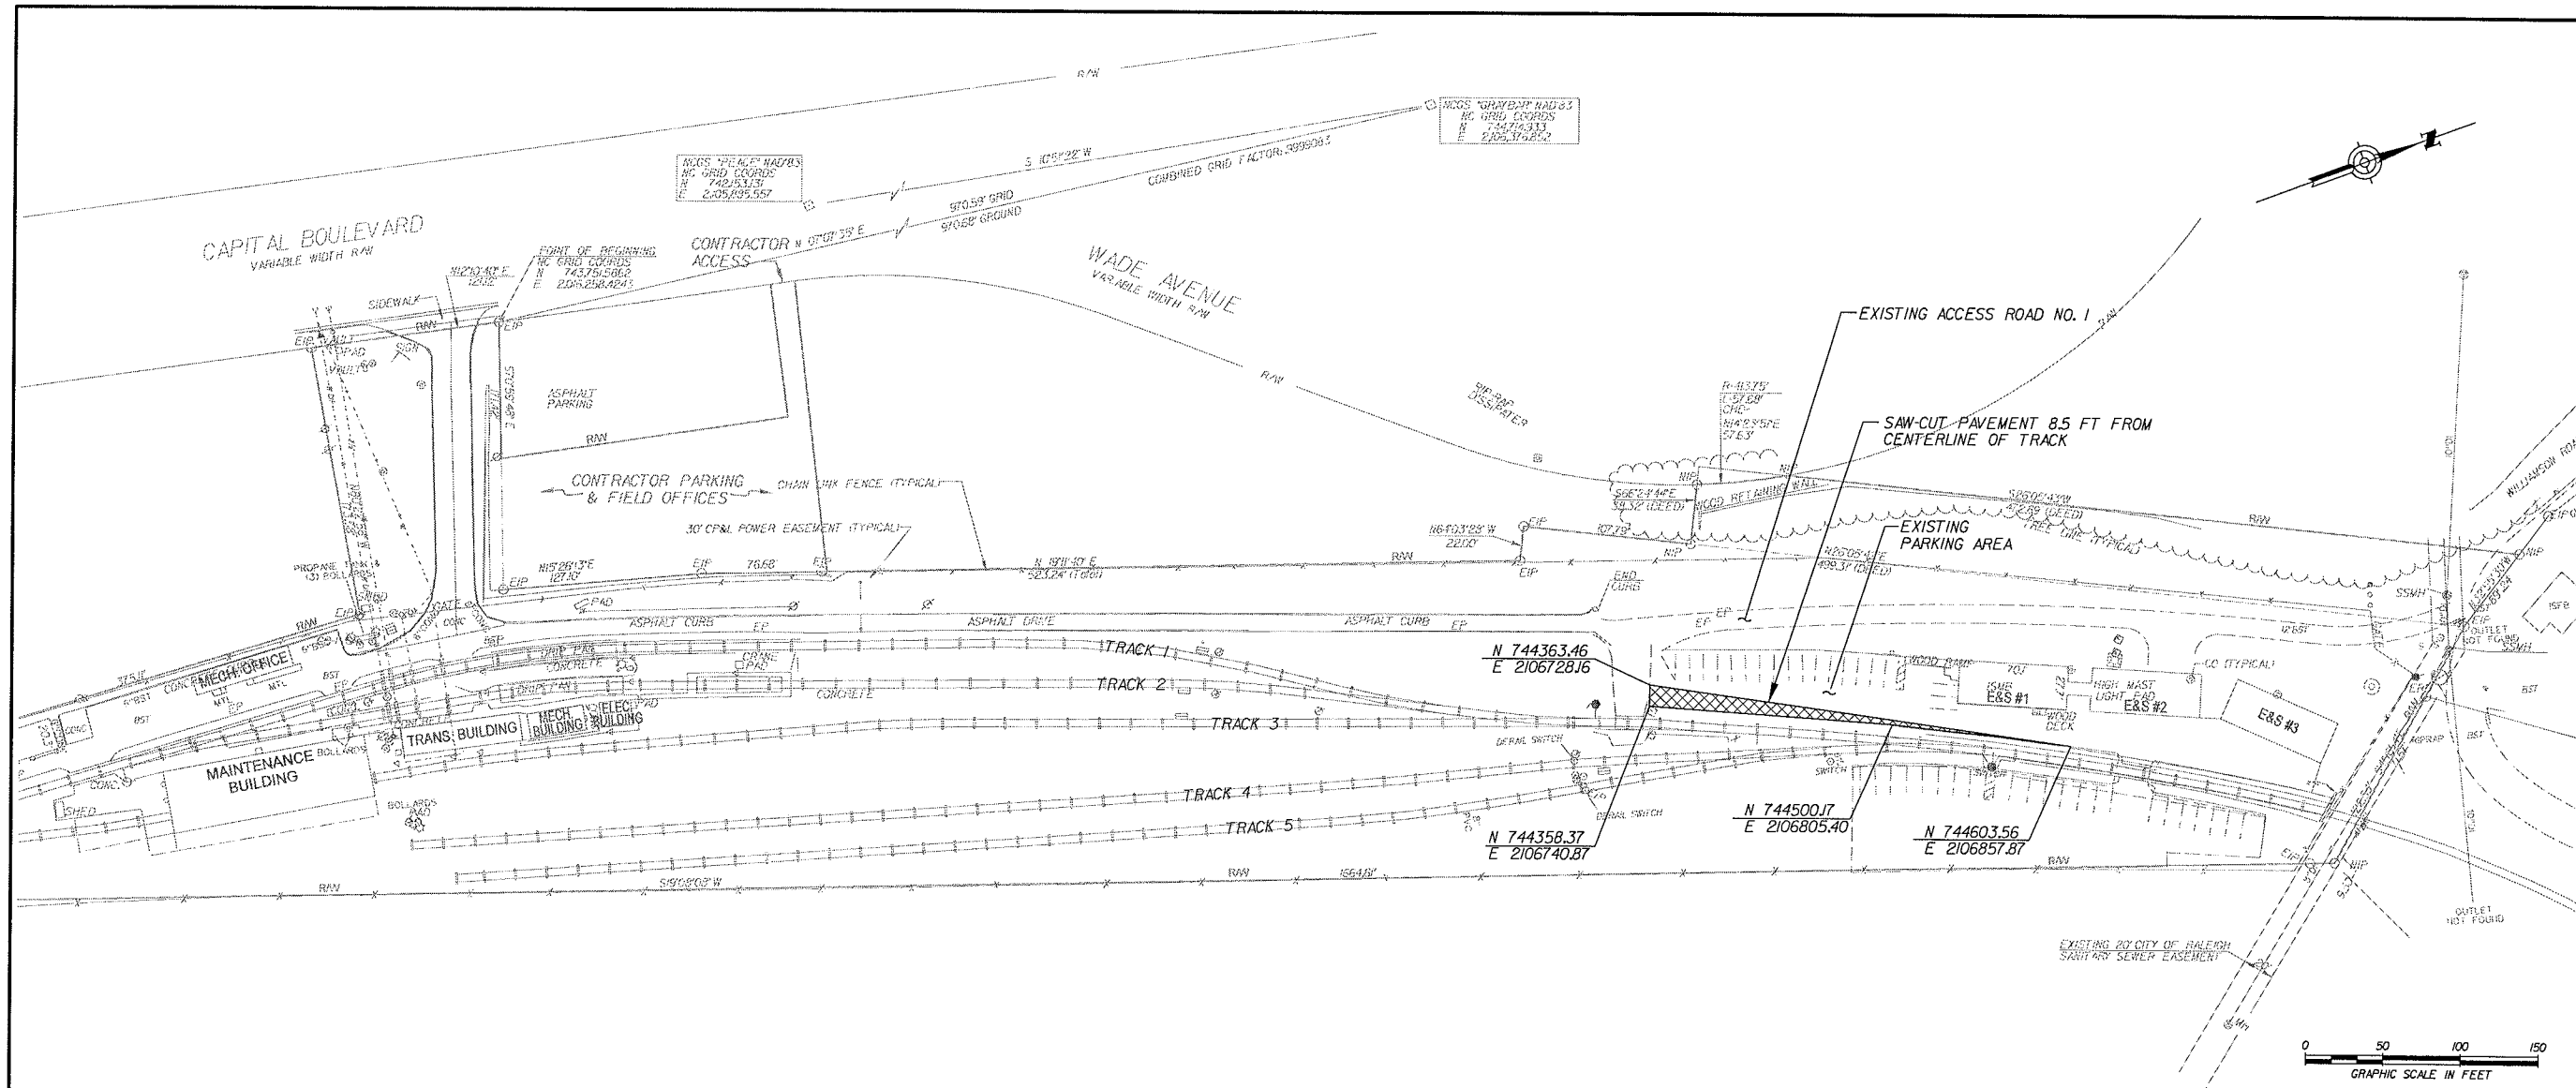

**PHASE 2 DEMOLITION NOTES:**

1. REMOVE EXISTING PAVEMENT AT PARKING AREA AS INDICATED.
2. REMOVE LANDSCAPING MEASURES THAT WILL BE IMPACTED BY THIS CONTRACTOR.
3. SEE TRACKWORK PLANS FOR TRACK REMOVAL.
4. SEE DRAINAGE PLANS FOR PIPE AND DRAINAGE STRUCTURE REMOVAL.

t:\rail\projects\090064\_002\_cy\plans\064\_demo\_siteplan.sht

3:12:22 PM

12/27/2006

NO.	BY	DATE	REVISION

PREPARED BY:  
**Carter Burgess**  
 C & B ARCHITECTS / ENGINEERS, P.C.  
 5811 GLENWOOD AVENUE, SUITE 300  
 RALEIGH, NORTH CAROLINA 27612  
 PH: 919-783-5888

THIS DOCUMENT ORIGINALLY  
 ISSUED AND SEALED BY  
 STEVEN K. DOERRER, 16572,  
 ON AUGUST 10, 2006.  
 THIS MEDIA SHALL NOT  
 BE CONSIDERED A  
 CERTIFIED DOCUMENT.



NORTH CAROLINA DEPARTMENT OF TRANSPORTATION  
**RAIL DIVISION**

OPERATIONS BRANCH

PROJECT CAPITAL YARD MAINTENANCE FACILITY		TITLE SITE DEMOLITION PLAN - PHASE 2	
LOCATION 860 CAPITAL BOULEVARD, RALEIGH, NC			
DGN BY SKD	RAILROAD CSXT	MILE POST S-156.1	
DWN BY CWW	VAL SEC V1-NC, L-7, 5-16		
CHK BY SKD	DATE 07-21-06	SCALE 1" = 50'	SHEET X2 OF X2